


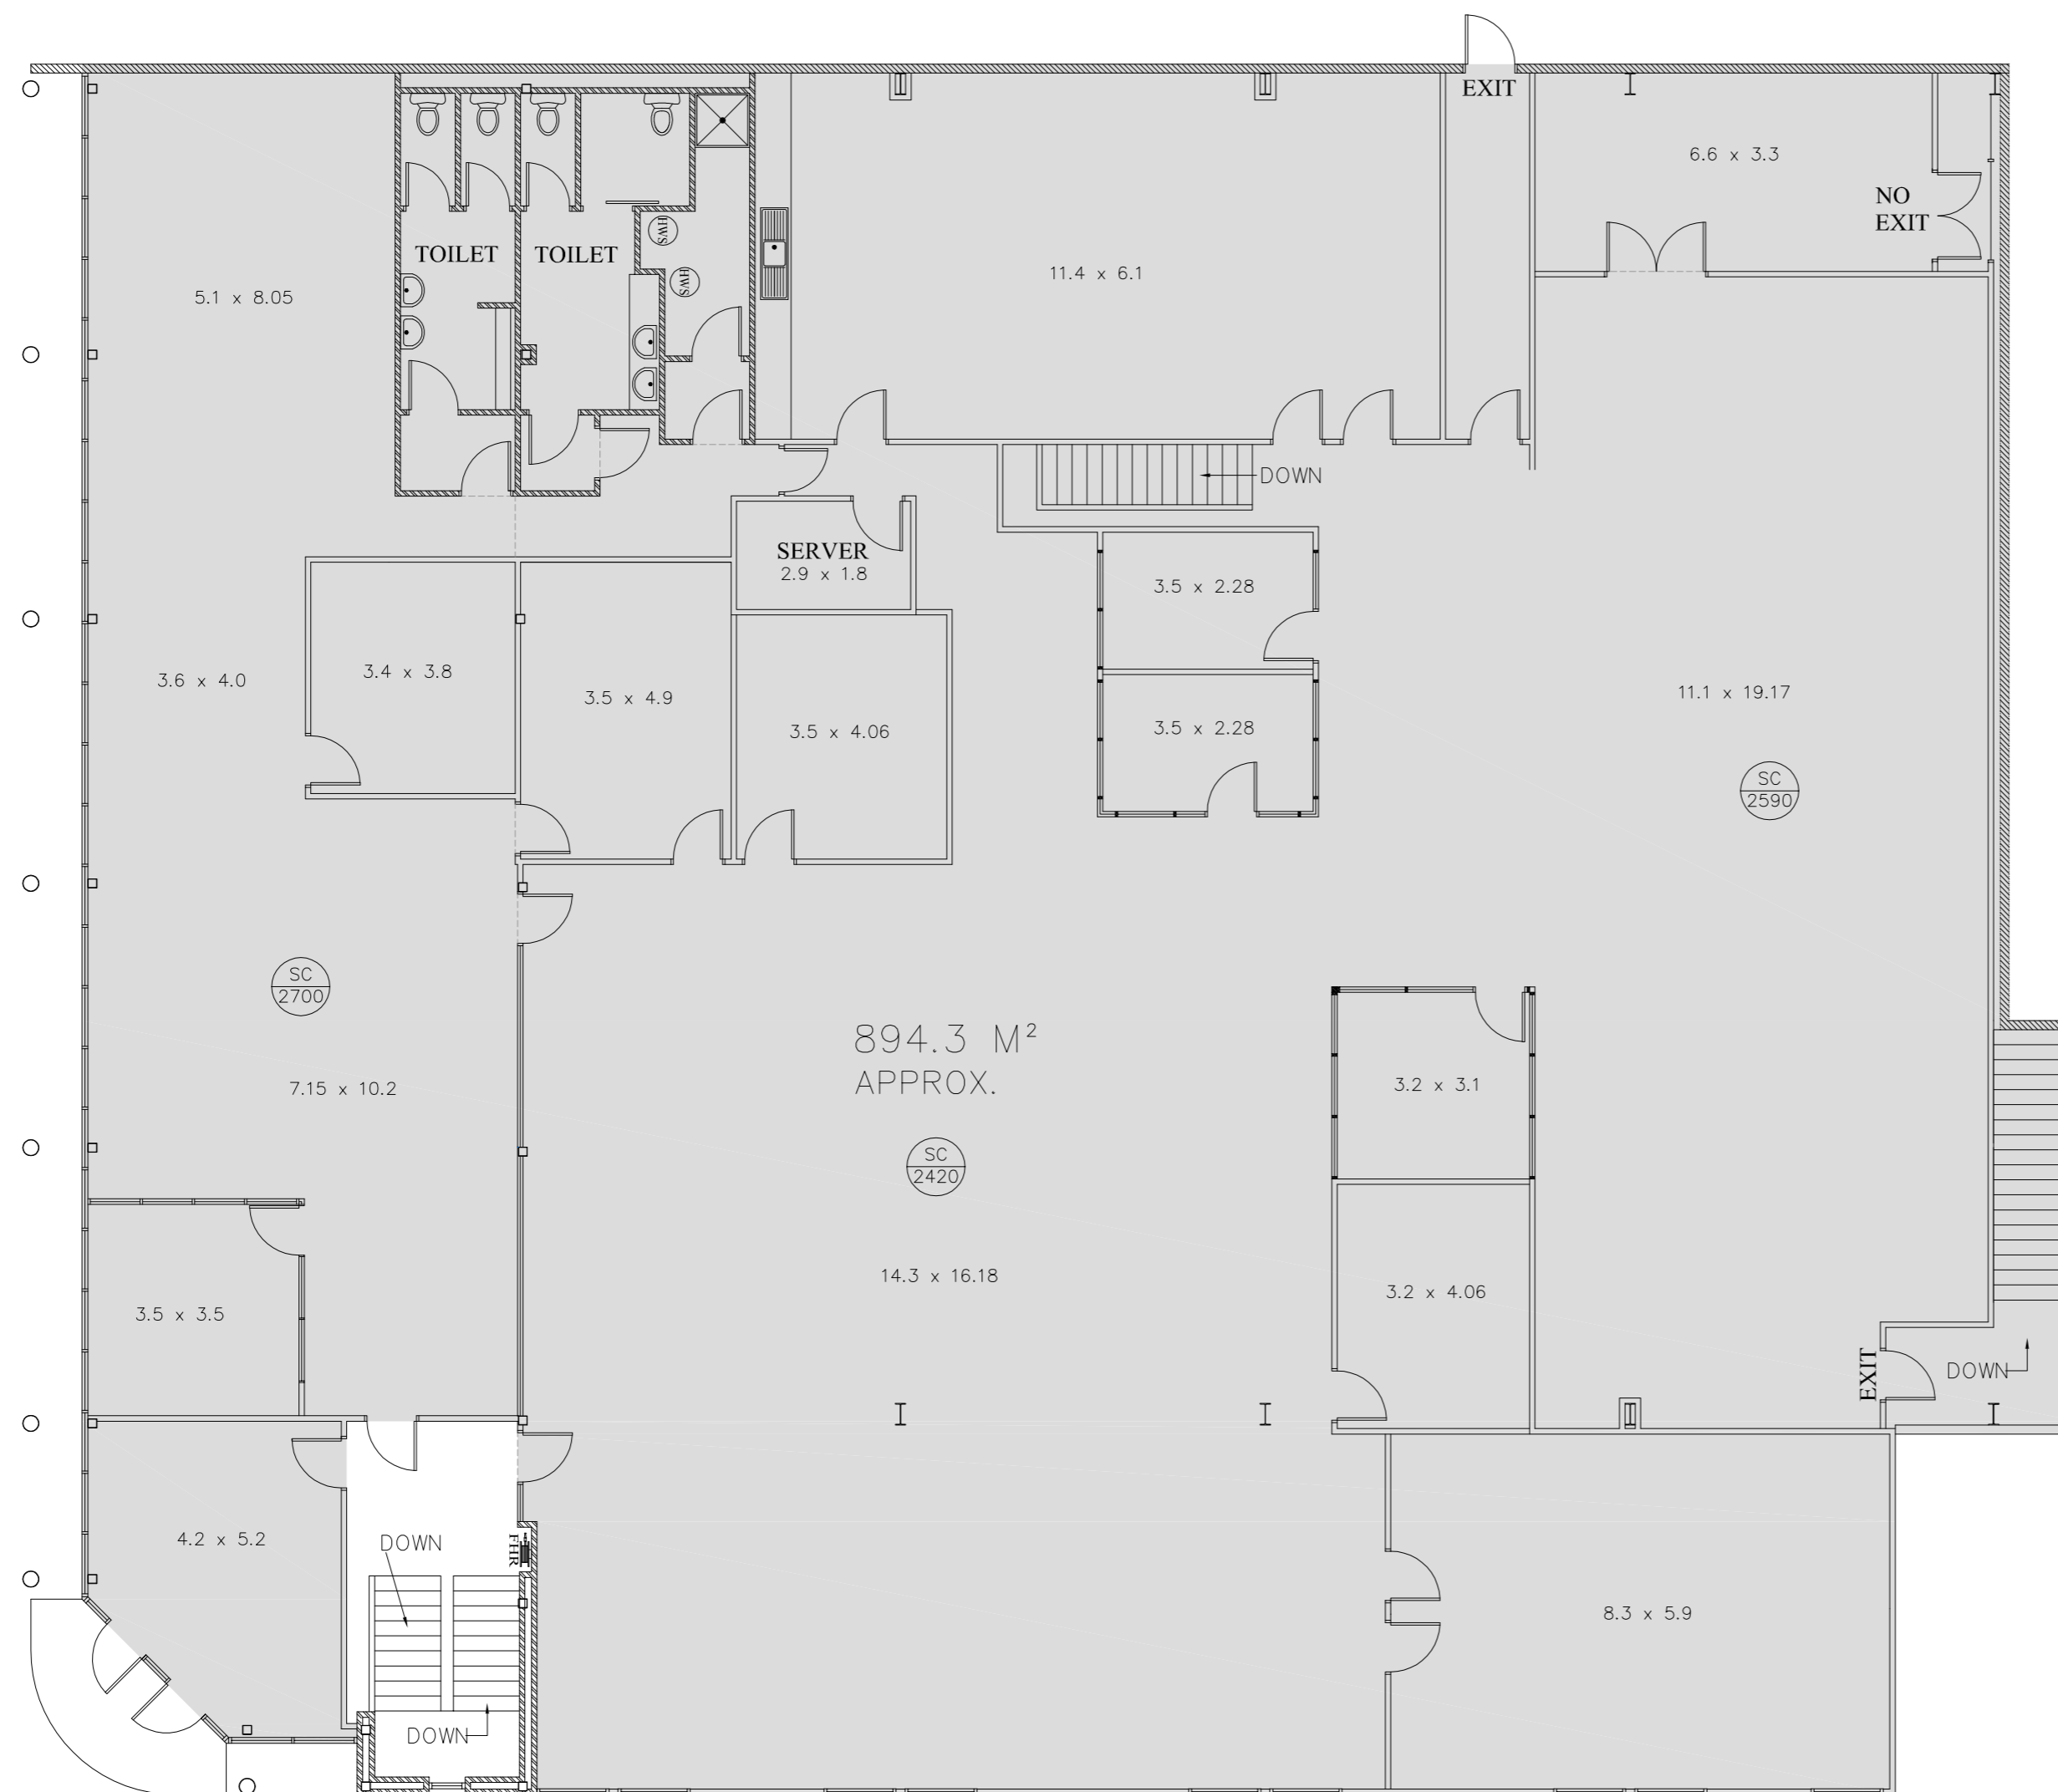

CLIENT
 Small Print
 Unit 5, 938 South Road
 EDWARDSTOWN SA 5039

TITLE
 FIRST FLOOR PLAN *

SIZE	DATE	DWG No.	REV
A2	28/06/21	EPPT-J#1201-10/10-FP	CP1.3
SHEET	DRAWN BY		SCALE
2 of 2 pages	Phoebe Kavanagh		1:100



* existing floor plan may be inaccurate...
 please check on-site before relying on
 any measurements.