


GORGE ROAD RETAIL & BULKY GOODS DEVELOPMENT  
**PLANNING APPLICATION AMENDMENT - BULKY GOODS COMPONENT**  
 7 OCTOBER 2018

**DA ISSUE**

ISSUED FOR DEVELOPMENT APPROVAL

7/10/2018 8:34:21 AM

Rev	Amendment	Date
A	PLANNING APPLICATION AMENDMENT	7.10.18

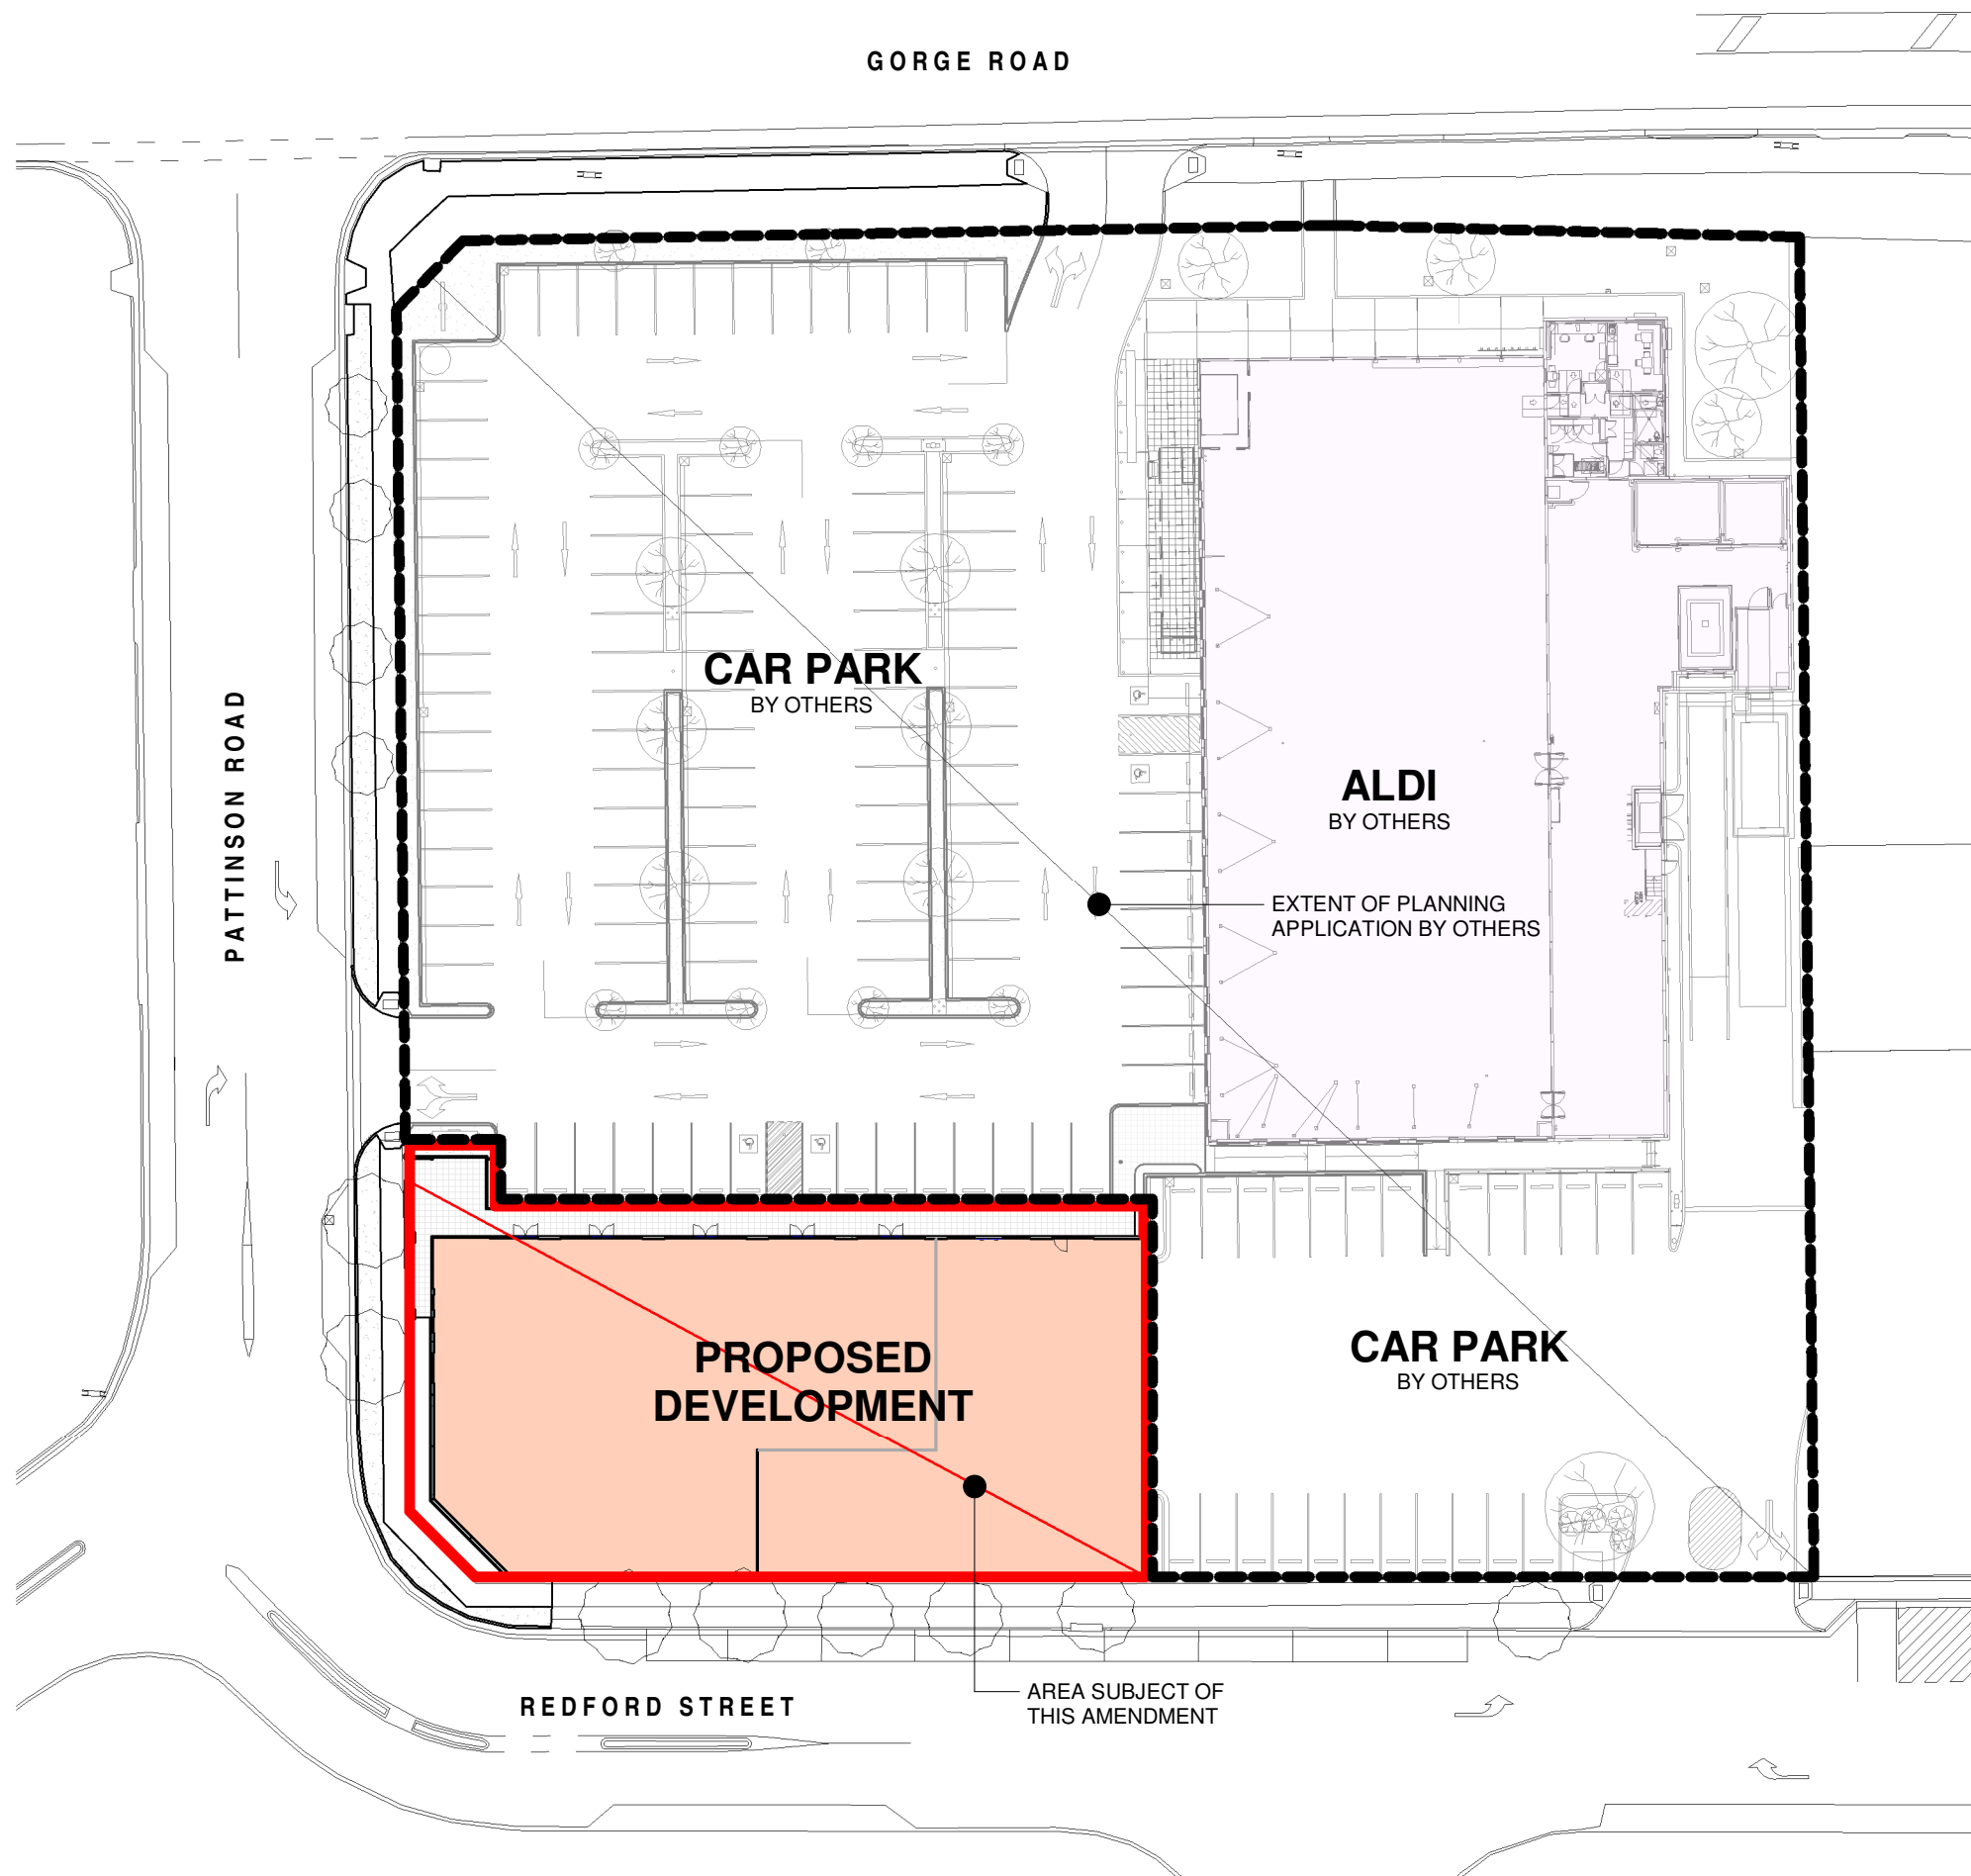

**BROWN  
 FALCONER**


28 Chesser Street, Adelaide, South Australia 5000  
 Telephone : 08 8203 5800 Facsimile : 08 8223 2440  
 ABN 65 007 846 586 brownfalconer.com.au

PIKE CONSTRUCTION  
 176-180 GORGE ROAD NEWTON, SA

GORGE ROAD BULKY GOODS

SITE PLAN

Scale 1 : 500  
 Drawn WK  
 Date 7 OCT 2018  
 Job No. 2018067

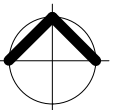

Dwg No. **3233 DA01** Rev: **A** A3 SHEET