



RENDER IMAGE 1 - SOUTH-WESTERN PERSPECTIVE






RENDER IMAGE 2 - WESTERN PERSPECTIVE





RENDER IMAGE 3 - SOUTH-EASTERN PERSPECTIVE



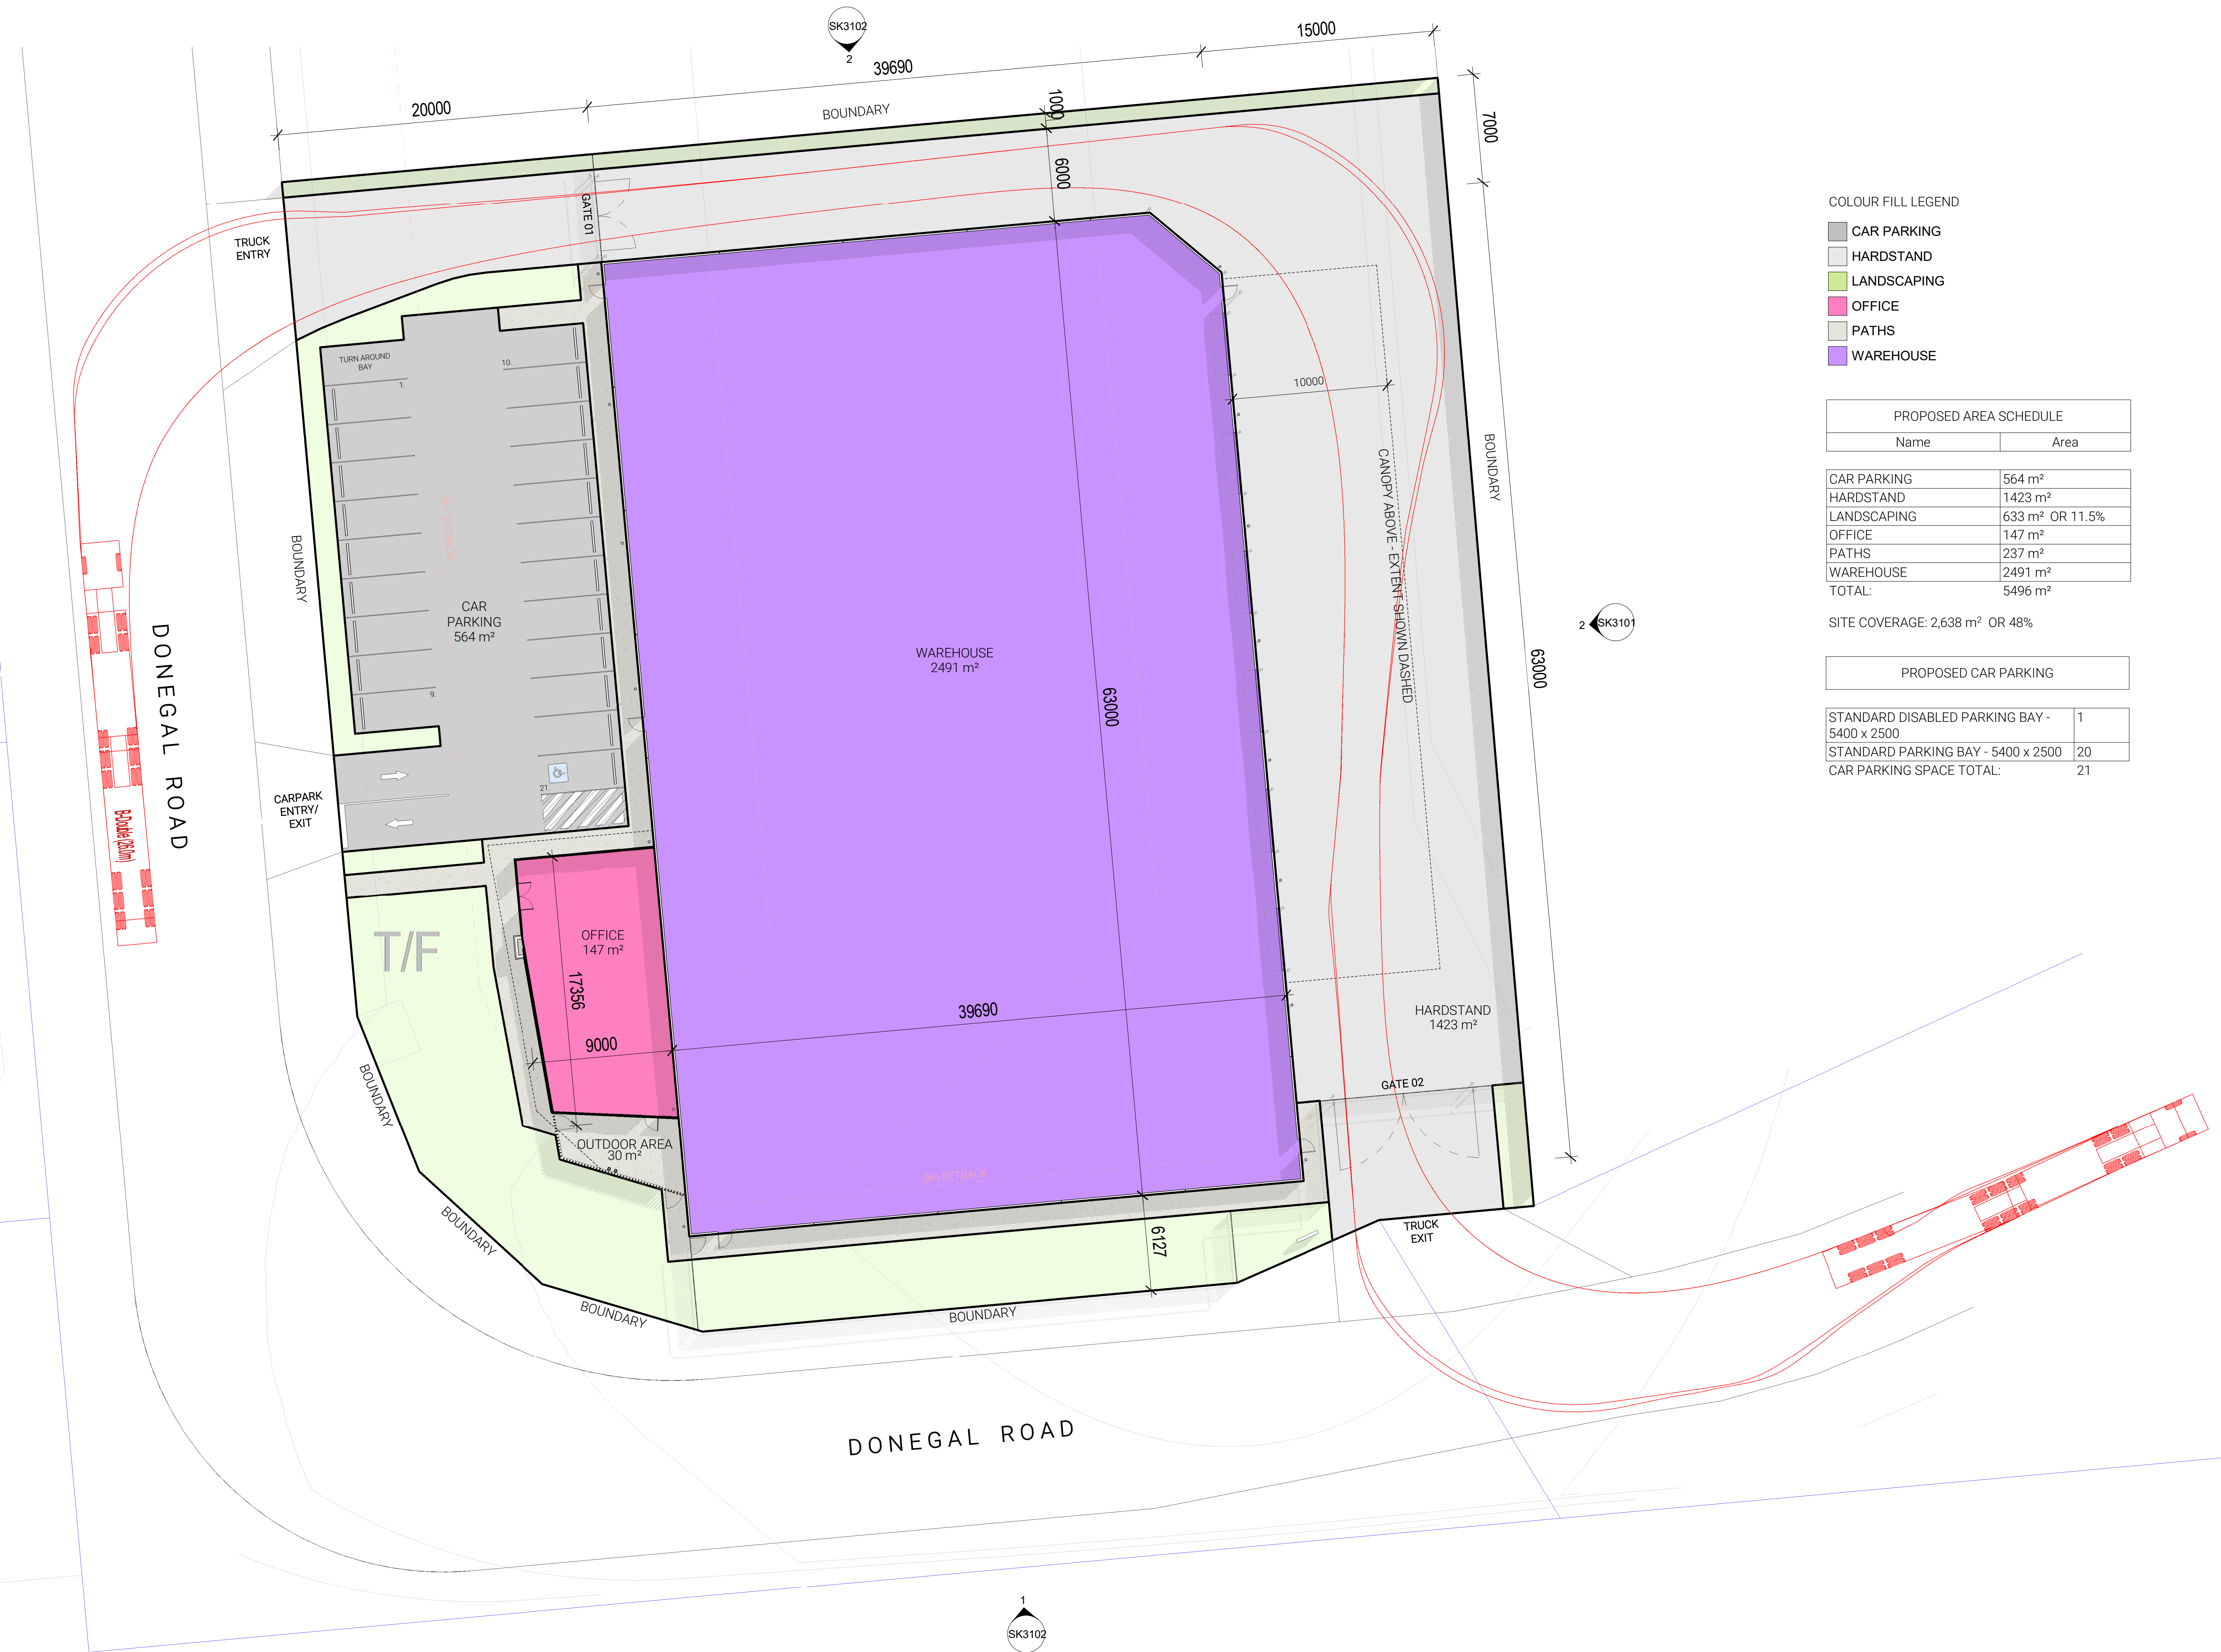

COLOUR FILL LEGEND



- CAR PARKING
- HARDSTAND
- LANDSCAPING
- OFFICE
- PATHS
- WAREHOUSE


| PROPOSED AREA SCHEDULE |                             |
|------------------------|-----------------------------|
| Name                   | Area                        |
| CAR PARKING            | 564 m <sup>2</sup>          |
| HARDSTAND              | 1423 m <sup>2</sup>         |
| LANDSCAPING            | 633 m <sup>2</sup> OR 11.5% |
| OFFICE                 | 147 m <sup>2</sup>          |
| PATHS                  | 237 m <sup>2</sup>          |
| WAREHOUSE              | 2491 m <sup>2</sup>         |
| <b>TOTAL:</b>          | <b>5496 m<sup>2</sup></b>   |

SITE COVERAGE: 2,638 m<sup>2</sup> OR 48%

| PROPOSED CAR PARKING                        |           |
|---|-----------|
| STANDARD DISABLED PARKING BAY - 5400 x 2500 | 1         |
| STANDARD PARKING BAY - 5400 x 2500          | 20        |
| <b>CAR PARKING SPACE TOTAL:</b>             | <b>21</b> |

1 PROPOSED SITE PLAN  
1:200

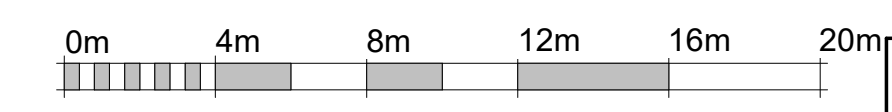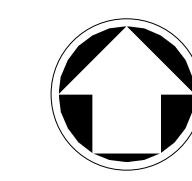


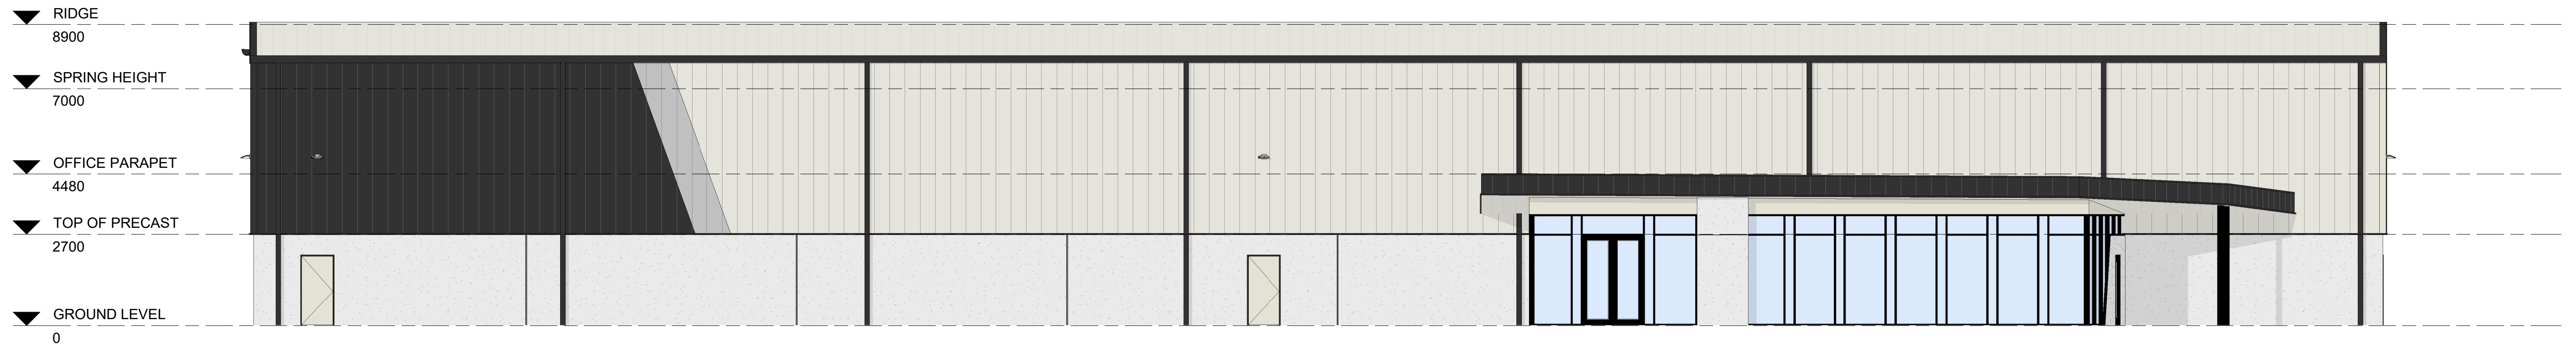


1 WESTERN ELEVATION - ELEVATION A  
1 : 100



2 EASTERN ELEVATION - ELEVATION B  
1 : 100

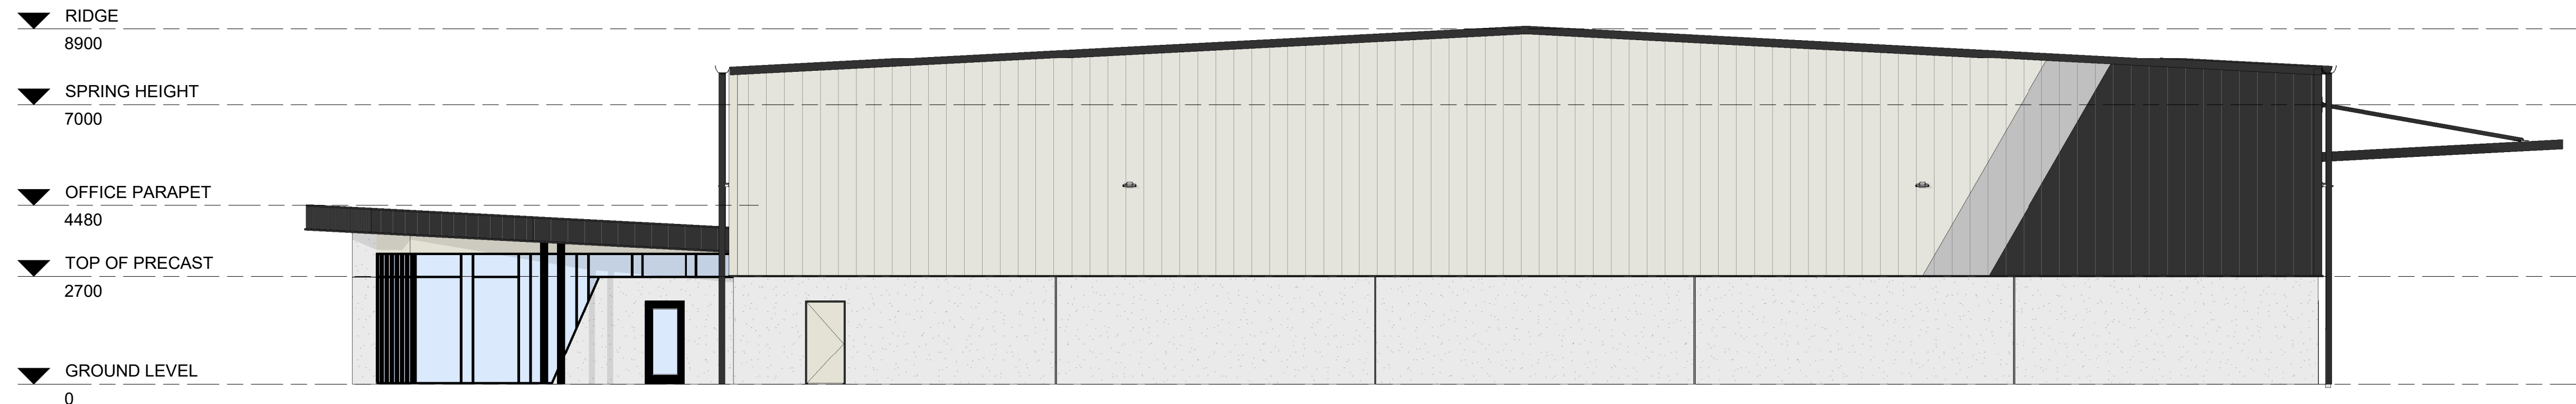

1 SOUTHERN ELEVATION - ELEVATION C  
1:100

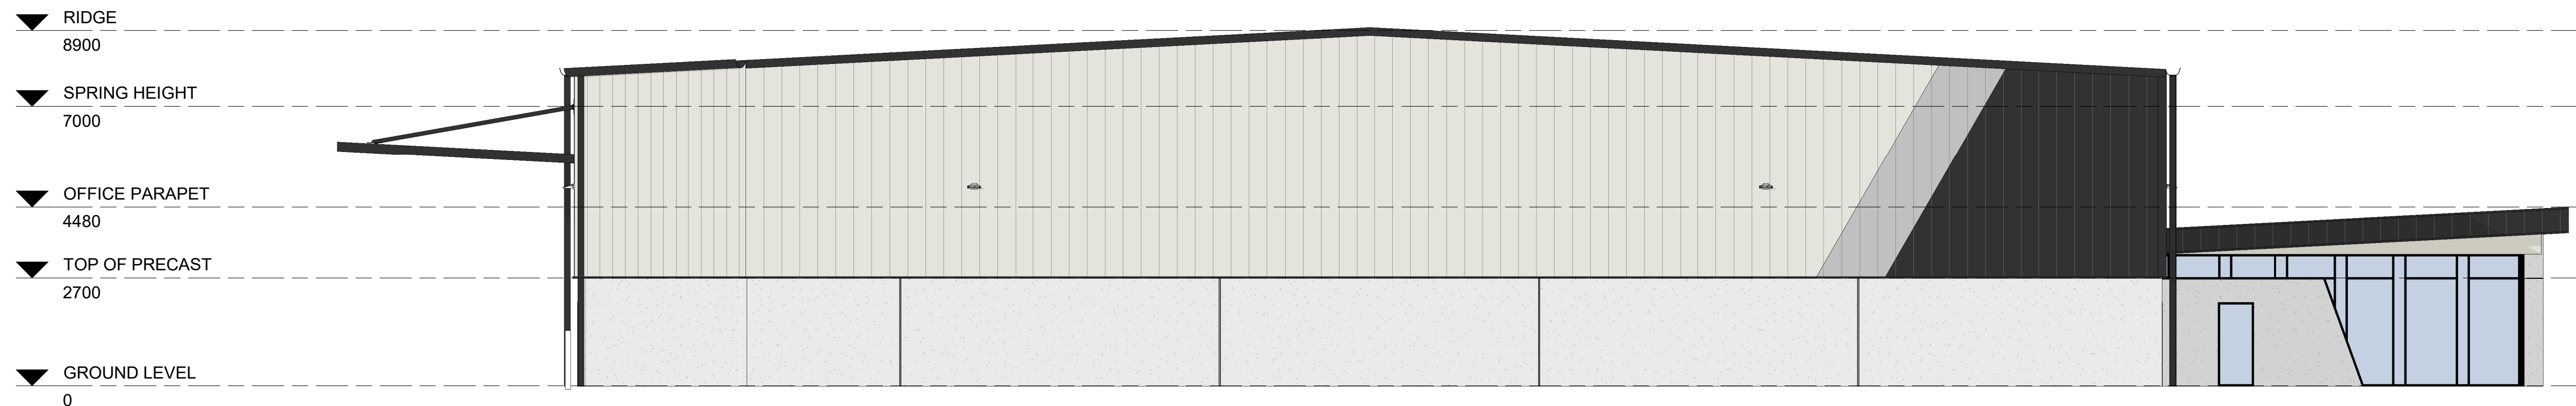

2 SOUTHERN ELEVATION - ELEVATION D  
1:100